



DATE	DESCRIPTION

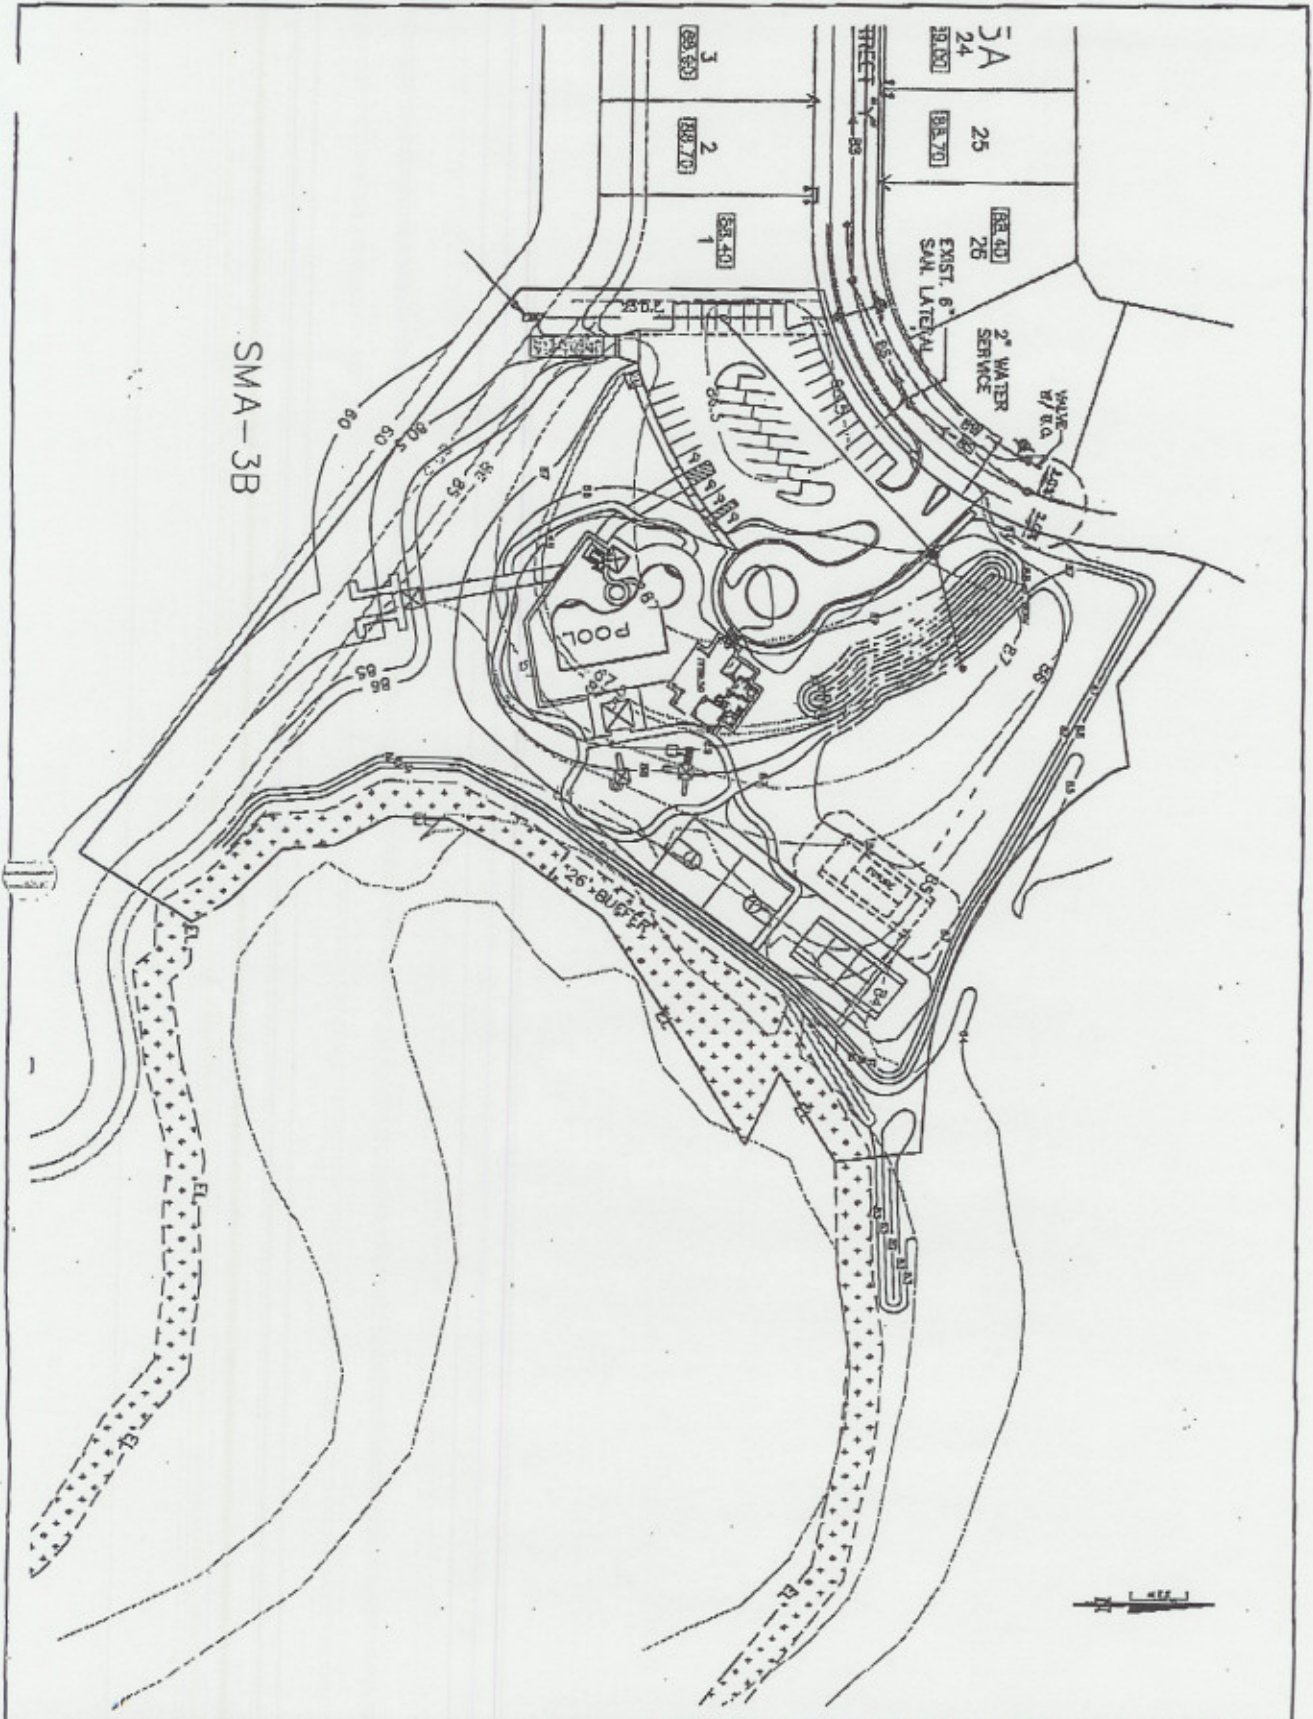

SMA-3B

DRAWING 1	SHEET 1	BIG HAWK LAKE CLUB ORANGE COUNTY, FLORIDA	 DONALD W. McINTOSH ASSOCIATES, INC. ENGINEERS PLANNERS SURVEYORS 2214 PARK AVENUE NORTH, SUITE 200, PALM BEACH, FLORIDA 33480 (407) 844-1000	SHEET NO. 1 OF 1 DATE 10/04/04 DRAWN BY J.T.S. CHECKED BY J.T.S. SCALE 1" = 40' JOB NO. 2002		DONALD W. McINTOSH PROFESSIONAL SEAL STATE OF FLORIDA SURVEYOR NO. 12345
				SITE PLAN		